



**ENVIRONMENTAL PROTECTION ACT 1990  
SECTION 37 (1) (a)**

**WASTE MANAGEMENT LICENCE  
NOTICE OF MODIFICATION**

|   |  |
|---|--|
| <b>LICENCE NO :- SL 1153</b>  | <b>FACILITY TYPE :- TRANSFER STATION</b>   |
| <b>LICENCE HOLDER :-</b><br>Derek Cooper<br>Cemetery Road<br>Darlaston<br>Walsall<br>WS10 8NA | <b>LICENSED FACILITY :-</b><br>Cemetery Road<br>Darlaston<br>Walsall<br>WS10 8NA |

**WHEREAS** on the 14 July 1993 the Walsall Metropolitan Borough Council issued a Disposal Licence in pursuance of their powers under Part 1 of the Control of Pollution Act 1974 for the above named facility;

**AND WHEREAS** on the 1st May 1994 the said licence fell to be treated as a Waste Management Licence;


**AND WHEREAS** on the 1st April 1996 the powers and duties of all waste regulation authorities in England and Wales transferred to the Agency by virtue of Section 2 of the Environment Act 1995,

**AND WHEREAS** on the 16 February 1996 the said licence was modified,

**AND WHEREAS** the Agency considers a modification of the said licence to be desirable and is unlikely to involve an unreasonable expense on the part of the licence holder

**NOTICE IS HEREBY GIVEN** that the Agency modifies the following conditions of the said licence as follows:-

Add condition 20 as specified in Schedule A attached.

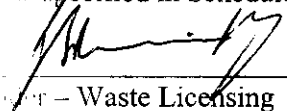Signed   
Director - Waste Licensing

Name \_\_\_\_\_  
Ian Brindley

Date 20 JULY 2001

Such modification to take effect on 23 July 2001 at 12.00 hrs.

**YOUR ATTENTION IS DRAWN TO THE RIGHTS OF APPEAL ATTACHED TO THIS  
NOTICE**

Environment Agency, Upper Trent Area, Sentinel House, Wellington Crescent, Fradley Park, Lichfield, Staffs, WS13 8RR



Waste Management Licence No. SL 1153

Modification 1/1/2012

Sheet 2 of 2

**Schedule A**

**Condition**

There shall be no deposit of controlled waste under the terms of this licence in the area outlined in red on plan number W/98/523/2, attached to this notice.

## **RIGHTS OF APPEAL**

Section 43 of the Environmental Protection Act 1990 provides that :

Where exercising pursuant of a direction given by the Secretary of State,

- (a) an application for a modification of the conditions to the licence is rejected
- (b) the conditions to a licence are modified

the applicant may appeal from the decision to the Secretary of State

Therefore, if you feel aggrieved by the decision detailed on the attached notice you may obtain the appropriate form on which to give written notice of an appeal from:-

Environmental Appeals Administration  
Planning Department  
Room 4/1  
Eagle Wing  
Temple Quay House  
2 The Square  
Temple Quay  
Bristol  
BS1 6PN

Tel: 0117 927 8812  
Fax: 0117 927 8811


This notice of appeal should be accompanied by the following information: a copy of the licence; a copy of all correspondence relevant to the appeal; a copy of any other document relevant to the appeal including, in particular, any relevant consent, determination, notice, planning permission, established use certificate or certificate of lawful use or development; and a statement indicating whether you wish the appeal to be in the form of a hearing or on the basis of written representations. You are also required to serve a copy of your notice of appeal, on the Environment Agency (at the address on the back). You should appeal within 6 months of the date that this notice takes effect but the Secretary of State may allow notice of appeal to be given after the expiry of this time period.

You should note that whilst an appeal is pending the decision detailed on the attached notice is ineffective and where a statement is included saying that in the opinion of the Agency the details on the notice are necessary for the purpose of preventing, or where not practicable, minimising pollution of the environment, or harm to human health.

Copy 4 Jan 1999

PROPOSED WASTE TRANSFER STATION  
UNIT NO 3 JUNCTION WORKS  
CEMETERY ROAD. DARLSTON  
FOR A B SKIP HIRE.

SCALE 1:1250  
DATE OCTOBER 98.  
PLAN No. W/98/523/2.

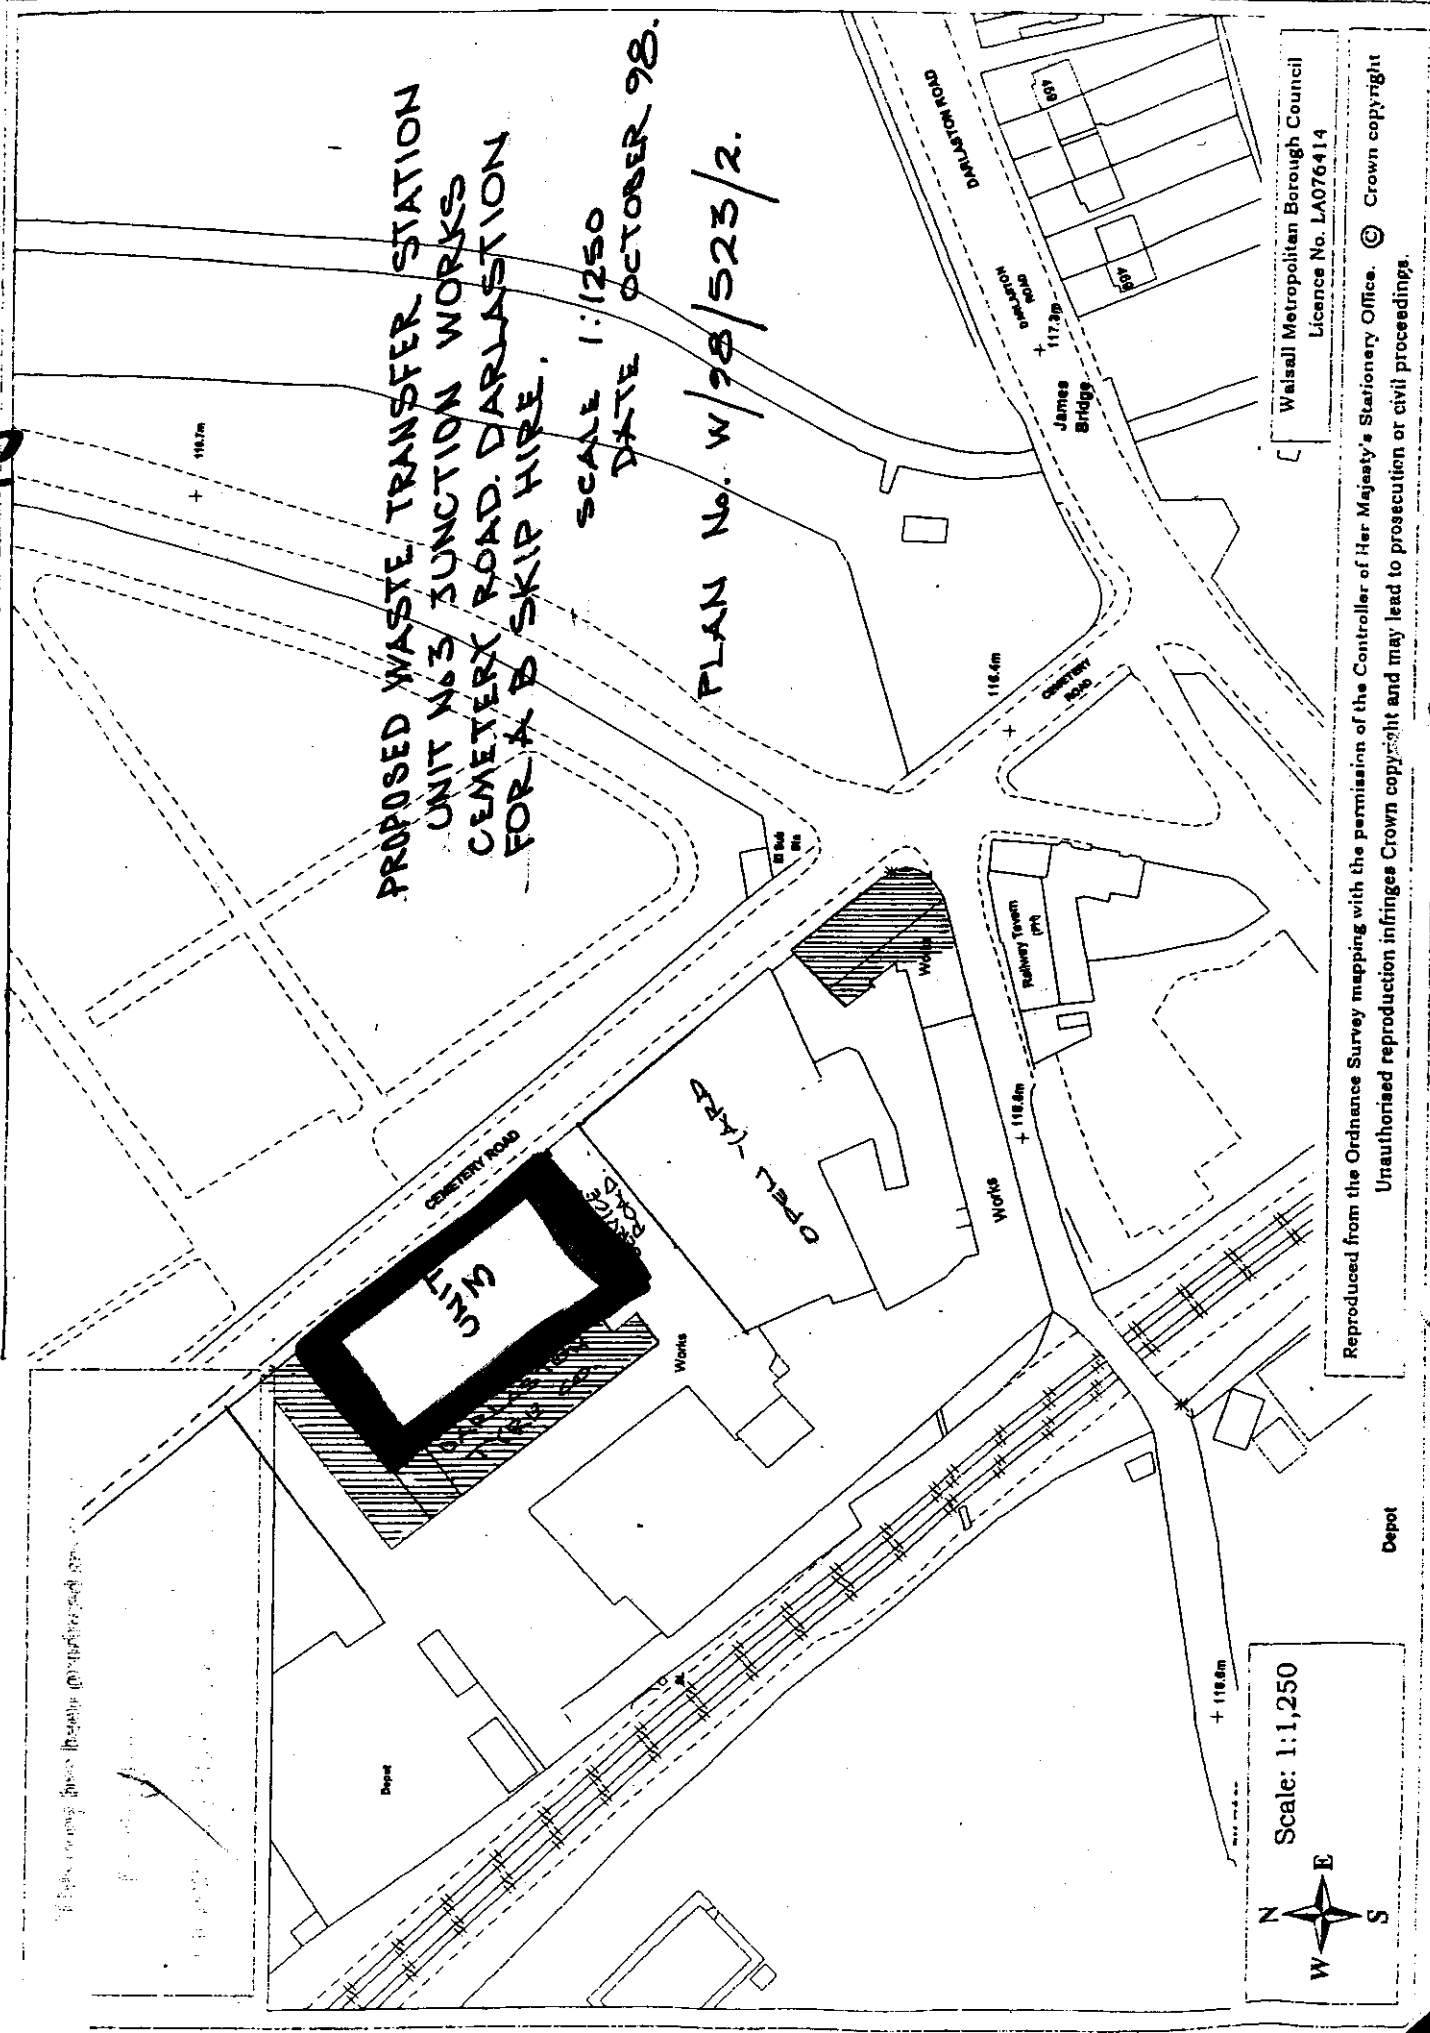

Scale: 1:1,250

N  
W E  
S

Walsall Metropolitan Borough Council  
Licence No. LA076414

Reproduced from the Ordnance Survey mapping with the permission of the Controller of Her Majesty's Stationary Office. © Crown copyright  
Unauthorised reproduction infringes Crown copyright and may lead to prosecution or civil proceedings.

Depot