



Licence No. SL 874
Sheet 1 of 8

WALSALL METROPOLITAN BOROUGH COUNCIL

CONTROL OF POLLUTION ACT 1974

DISPOSAL LICENCE

Walsall Metropolitan Borough Council, in pursuance of the powers conferred by the Control of Pollution Act 1974, hereby license Ronald Hale and Michael Turner trading as J. Farmer Tradings, 386 Wood End Road, Wednesfield, Wolverhampton, WV11 1YD (hereinafter called the "licence holder") to operate a scrap metal storage and processing facility on land at Clarkes Lane, Willenhall, West Midlands which is shown edged red on the drawing attached to this licence, being land occupied by the licence holder.

This licence is granted subject to the conditions set out in the schedules attached hereto.

Dated this

19th

day of

July

1993



Signed
Director of Environmental Health and Consumer Services

The licence holder's attention is drawn to the notes overleaf.



Licence No. SL 874
sheet 2 of 8

NOTES

These notes are for general guidance only and they do not constitute an authoritative statement of the law.

This licence permits the sorting, storing, transfer and treatment of scrap metal and scrap vehicles and is not intended to permit the sorting, storing, transfer or treatment of any waste except to the extent expressly referred to in the Schedules.

Definitions of certain words and phrases used in this licence are to be found in Schedule B of this licence.

This licence relates only to the requirements of the Control of Pollution Act 1974 for the deposit of waste and the use of plant or equipment subject to the conditions set out in the Schedules and does not constitute a consent required by any other legislation. In particular it is the responsibility of the licence holder to comply with any requirements of the Health and Safety at Work Etc Act 1974, the Radioactive Substances Act 1960, the Town and Country Planning Acts, and all relevant water protection and environmental health legislation.

If the licence holder ceases to occupy the land specified above, then he may transfer the licence to the new occupier after giving notice to the Waste Disposal Authority who has the right to decline to accept the new licence holder.

If the licence holder wishes to cancel this licence, he must return it to the Waste Disposal Authority together with a notice stating he no longer requires the licence. Cancellation of the licence will not affect any outstanding liability of the licence holder under the conditions of the licence.

Contravention of Licence Conditions

Your attention is drawn to the provisions of Sections 3, 9 and 16 of the Control of Pollution Act 1974.

Section 3

Prohibits under penalty the deposit of waste, or the use of plant or equipment, otherwise than in accordance with the terms of a licence. This section applies to all the conditions contained herein, including any which may be the subject of appeal to the Secretary of State under Section 10 of the Act.

Any deposit which takes place without compliance with all the licence conditions may lead to prosecution under this section. A person who contravenes Section 3 subsection (1) shall, subject to subsection (4), be guilty of an offence and liable on summary conviction to a fine of an amount not exceeding £5,000 (at the date of issue of this licence), or on conviction on indictment to imprisonment for a term not exceeding two years or a fine or both.



Licence No. SL 874
Sheet 3 of 8

Section 9

Non compliance with any licence conditions may lead to the revocation of this licence.

Section 16

The licensing authority is empowered to require the removal of any controlled waste deposited in circumstances where any of the conditions contained in this licence are not being complied with, or the undertaking of such works as are required to reduce or eliminate the consequences of such deposits.



Licence No. SL 874
Sheet 4 of 8

Conditions for Scrap Metal Storage
and Processing Facility on land at:-

Clarkes Lane,
Willenhall,
West Midlands.

Licence Holder:-

Ronald Hale and Michael Turner,
trading as J. Farmer Tradings,
386 Wood End Road,
Wednesfield,
Wolverhampton,
WV11 1YD.

Licence No:-

SL 874

Schedule A

- 1.(a) The statement of intended methods of operation and accompanying drawings entitled "J.Farmer Trading" submitted as part of the application for this licence shall be referred to as the working plan.
- (b) No operations shall take place at the facility unless the working plan has been approved in writing by the Waste Disposal Authority ('the WDA').
- (c) Any proposed change in the working plan shall be notified in writing to the WDA and the proposed change shall not be implemented until it has been approved in writing by the WDA.
- (d) Any reference in this licence to the working plan shall include a reference to any changes to the statement or the drawings which have been approved in writing by the WDA.
- (e) Subject to the terms of this licence, the facility shall be operated in accordance with the working plan.
- 2.(a) The types of scrap deposited at the facility shall consist only of scrap metal and scrap vehicles.
- (b) Scrap other than that specified in 2(a), which arrives inadvertently at the facility shall be dealt with as detailed in the working plan.
- (c) Any scrap referred to in 2(b) which is liable to give rise to an environmental hazard shall be removed from the facility as soon as practicable and in any case within one working day of receipt.



3. No waste liquids, sludges or articles containing liquids or sludges shall be deposited at the facility except for those liquids or sludges which form part of the integral working of the scrap vehicles.
4. Materials shall be deposited at, processed at and removed from the facility only between the hours of 0730 and 1800. Except in cases of emergency no deposit, processing or removal of materials shall take place outside these hours or on Christmas Day without the prior approval of the WDA. All circumstances of emergency shall be reported forthwith to the WDA and confirmed in writing within 3 working days.
5. Incoming scrap and material removed from the facility shall be checked and recorded as detailed in the working plan.
- 6.(a) Scrap shall be sorted, processed and stored only as detailed in and at the locations shown in the working plan.
 - (b) Uncrushed scrap vehicles shall not be stacked more than 3 levels high.
 - (c) No material shall be deposited or stored to a height greater than 3 metres.
 - (d) No material shall be deposited or stored within 3m horizontally of the fencing on the eastern and southern boundaries of the facility.
 - (e) If required by the WDA, any waste stored at the facility shall be removed forthwith.
- 7.(a) All batteries, engines and components containing or contaminated with liquids shall remain sealed within the vehicle or be stored in suitable leakproof containers. These containers shall be inspected at least once every 7 days and maintained in watertight condition.
 - (b) Except under circumstances of emergency batteries shall not be drained at the facility. All circumstances of emergency shall be reported to the WDA forthwith and confirmed in writing within 3 working days.
 - (c) Batteries removed from vehicles shall only be stored in containers which are kept covered at all times to prevent the accumulation of rainwater within the containers.
 - (d) Provision shall be made for the storage of components and waste generated as a result of operations at the facility as detailed in the working plan.
- 8.(a) Waste liquids from the scrap vehicles shall only be drained in a controlled manner as detailed in the working plan.
 - (b) Within 3 months of the issue of this licence an impermeably surfaced area drained to an oil/water interceptor shall be provided at the facility, as detailed in the working plan. The interceptor shall be inspected at least once every 7 days and cleaned as necessary to maintain the quality of the discharge. The effluent removed from the interceptor shall only be disposed of to a suitable disposal facility.



- (c) Waste liquids arising at the facility shall only be stored at the facility in accordance with Condition 18.
9. Within 3 months of the issue of this licence drainage facilities shall be provided and maintained as detailed in the working plan so as to prevent the accumulation of surface water within the facility; the pollution, by solid matter, liquids or otherwise, of any watercourse or sewer; and the spillage of contaminated water onto land outside the site.
10. The yard areas of the facility shall be surfaced as detailed in the working plan and maintained in good repair at all times.
11. Spillages shall be contained and removed as detailed in the working plan.
12. Gates and fences shall be provided and maintained as detailed in the working plan. The gates shall be locked outside operating hours and when the facility is unattended and security arrangements shall be implemented to prevent unauthorised access to and/or unlawful deposit of waste at the facility as detailed in the working plan.
13. Lighting as detailed in the working plan shall be provided, maintained and used for those operations which are to be carried out during the hours of darkness, as defined by the Science and Engineering Research Council.
- 14.(a) The facility when open for the deposit, removal or processing of scrap shall be manned and supervised as detailed in the working plan.
- (b) Supervisors shall be able to identify the general types of materials permitted by this licence.
- (c) Supervisors shall be capable of ensuring compliance with this licence and its conditions and shall be fully conversant with all safety and emergency procedures.
- (d) Members of the public admitted to the facility for the purpose of removing parts from vehicles shall be supervised to ensure that no uncontrolled escape of liquids occurs which could cause pollution to land and/or water and that their activities do not present a danger to themselves or other members of the public.
15. An identification board of durable material and finish shall be permanently displayed at the entrance to the facility. This shall show the name, address and licence number of the facility; the name, address and telephone number of the WDA and a telephone number through which a responsible person may be contacted in the event of an emergency occurring when the facility is unattended.
16. Provision shall be made within the confines of the facility for the parking, loading and unloading of vehicles using the facility.




17. Areas used as roadways for access/egress and vehicle movement within the facility shall be maintained in sound condition and kept clean and clear of obstructions at all times.
- 18.(a) Plant and equipment shall be provided at the facility as detailed in the working plan.
- (b) Plant and equipment shall be used, maintained and stored at the facility as detailed in the working plan.
- (c) Waste liquids and those liquids used for the operation and maintenance of plant and equipment shall only be stored at the facility as detailed in the working plan. Tanks and drums used for the storage of such liquids shall be contained in bunded compounds and shall be of a type and construction suitable for the liquids they contain and labelled to show their contents. They shall conform to all relevant safety and construction standards and shall only be installed at locations shown in the working plan. All inlet/outlet/vent pipes and gauges shall be within the bounded compound.
- (d) Bunded compounds referred to in Condition 18(c) shall have an impermeable internal surface and have a minimum available capacity equal to the volume of the largest tank or drum within it plus 10%. Spillages in bunded compounds shall be removed forthwith and rainwater shall not be allowed to accumulate.
- (e) All gas cylinders not in use shall be stored in the open as detailed in the working plan and secured in an upright position. Oxygen and flammable gases should be stored separately or, if this is not possible, shall have a minimum separation of 3 metres.
- The WDA shall be informed forthwith of any plant or vehicle breakdown or emergency at the facility which requires the implementation of standby operating and disposal arrangements and this shall be confirmed in writing within 3 working days. A record of the time and date of any such breakdowns or emergencies shall be kept at the facility and this shall be made available to any representative of the WDA for inspection at the facility at any reasonable time.
20. No waste material shall be disposed of by fire within the boundaries of the facility. Any fire occurring, other than as part of a process specified in the working plan, within the confines of the facility shall be treated as an emergency and immediate steps shall be taken to extinguish it. All such fires shall be reported to the Fire Service and WDA immediately. Fire fighting equipment shall be provided as detailed in the working plan and regularly maintained.
21. The facility and its immediate environs shall be kept clean and tidy at all times. The yard shall be swept and loose material collected up and disposed of as detailed in the working plan.
22. The facility shall be inspected each working day and action shall be taken to deal effectively with any vermin found at the facility as detailed in the working plan. A record shall be kept of any treatment undertaken.



23. Measures shall be taken, to prevent the deposit of mud, oil or debris on any surrounding roadway by vehicles leaving the facility.
24. Measures, including proper maintenance and use, shall be taken to control the noise of machinery and vehicles operating at the facility, as detailed in the working plan.
25. Provision shall be made to allow safe access to all metal storage and operational areas of the facility at all reasonable times by any representative of the WDA for the purpose of monitoring conditions at the facility.
26. A record summarising the quantities of scrap deposited at and materials removed from the facility shall be kept in the form specified by the WDA. Copies shall be sent to the WDA once a month or at a frequency specified by the WDA. These records and those detailed in the working plan shall be made available to any representative of the WDA for inspection at the facility at any reasonable time.
27. In the event of a cessation of operations for a period in excess of 1 month not less than 14 days notice shall be given to the WDA of the date on which operations are due to re-commence.
28. A copy of any notice or instruction received from any authority other than the WDA, which in any way relates to the use of the facility, shall be given to the WDA within 3 working days of the receipt of such notice or instruction.
29. The terms of this licence and the details in the approved working plan and any approved amendments to either document shall be made known to any person who is given responsibility for the management or control of the facility. A copy of all these documents shall be available at the facility at all times.

SCHEDULE B

1. In this licence, an emergency is defined as a case where a person suspects that circumstances exist which are likely to endanger life or health or cause damage to property or pollution of water.
2. In this licence, scrap metal refers only to metals in their elemental form, alloys and any associated, non-hazardous oxidation products.
3. In this licence, scrap vehicles refers only to cars and light commercial vehicles with an unladen weight of 3.5 tonnes or less.
4. In this licence, forthwith and immediately mean as soon as possible.
5. In this licence, a representative of the WDA includes any officer of the Environmental Health and Consumer Services Department and any officer of the West Midlands Hazardous Waste Unit.
6. In this licence, scrap means waste.

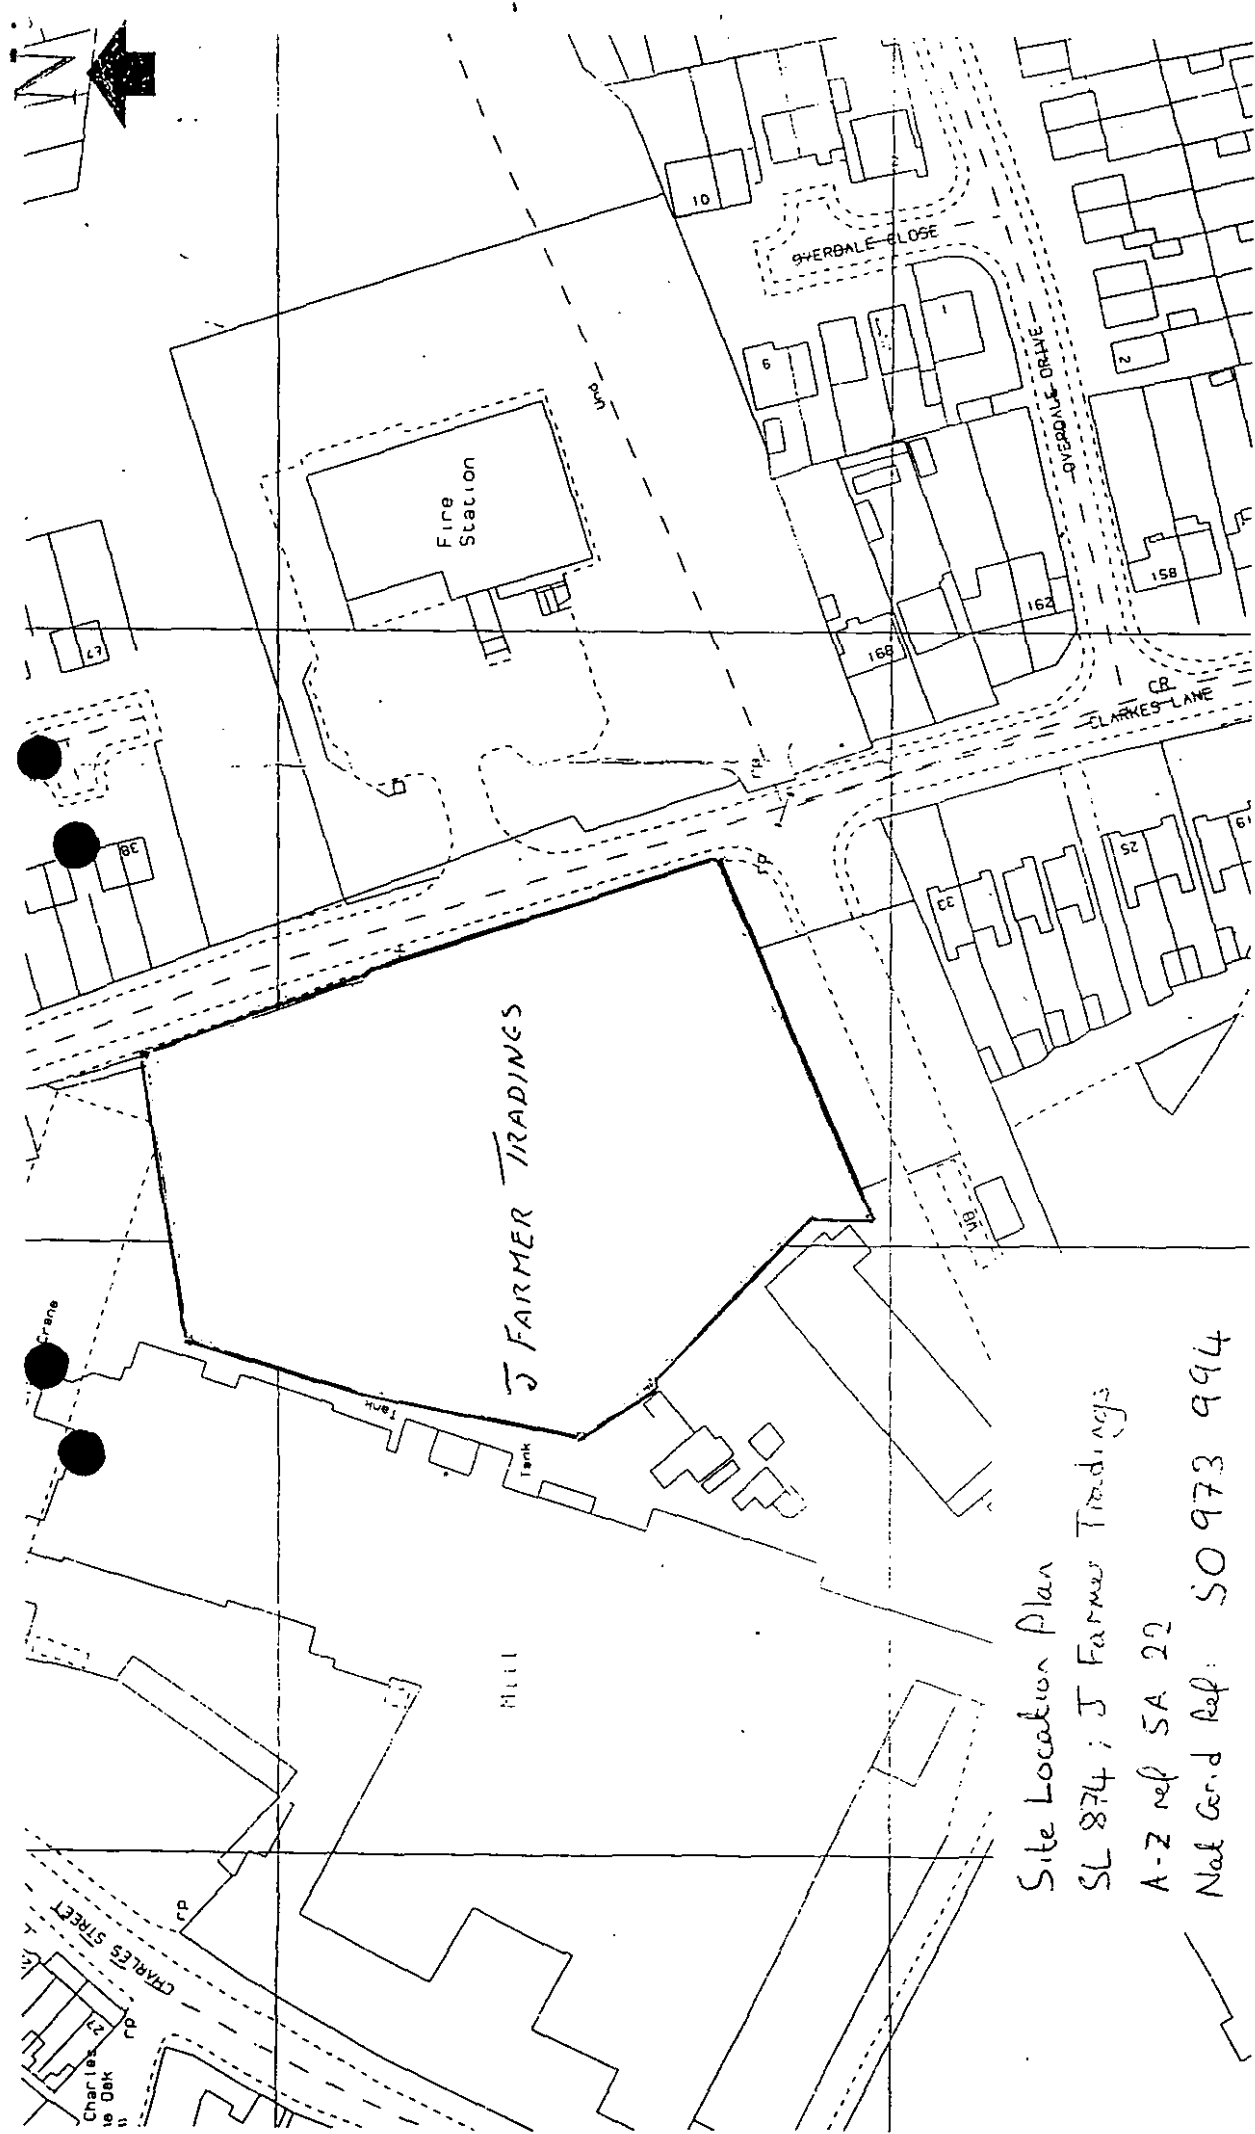

Site Location Plan
 SL 874 ; J Farmer Tradings
 A-Z ref SA 22
 Nat Grid Ref: SO 973 994

Scale	Date
1:1250	30 AUG 89
Ref No.	
H/0212/0004	

Address/Location of Property
 CAR BREAKER'S YARD
 CLARKES LANE
 WILLEHALL