

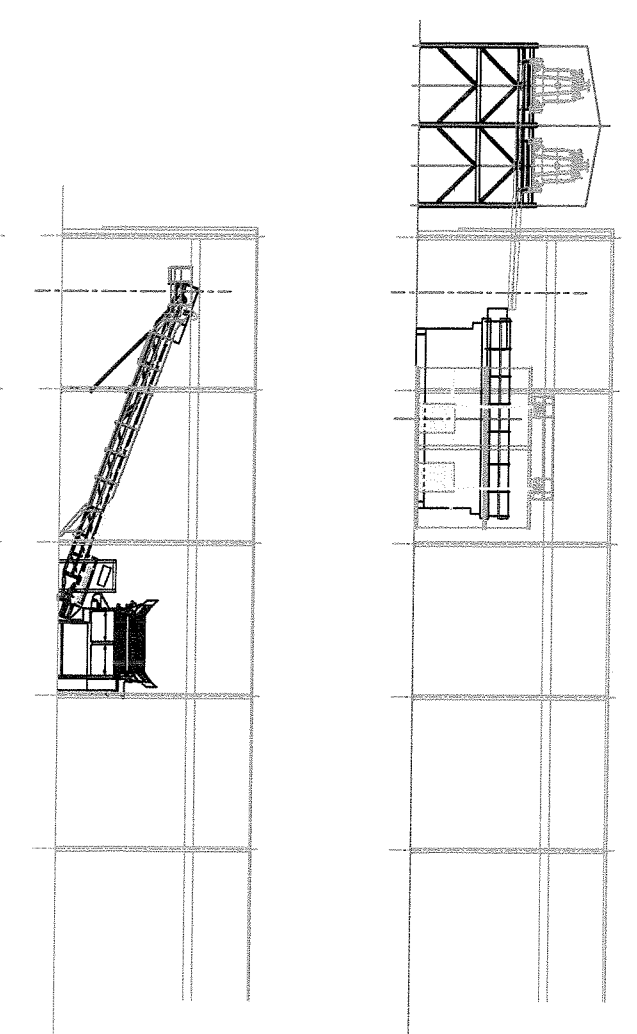
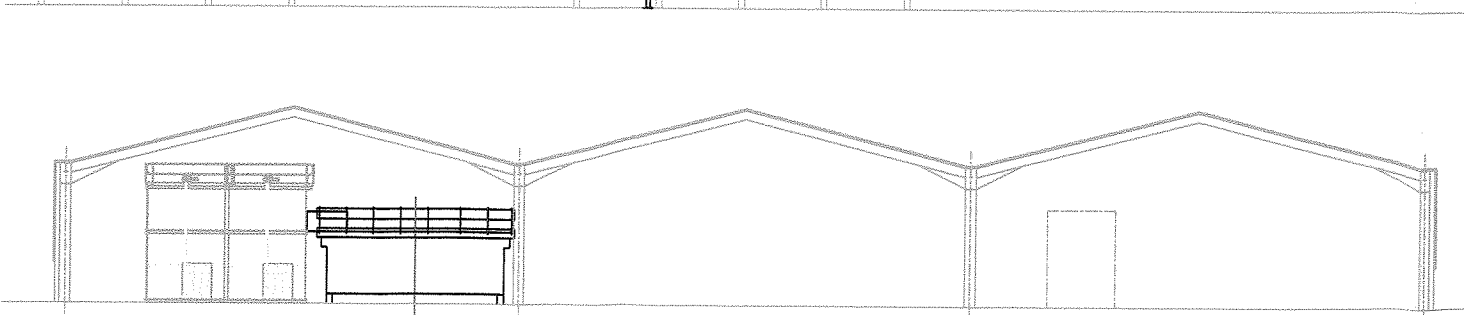
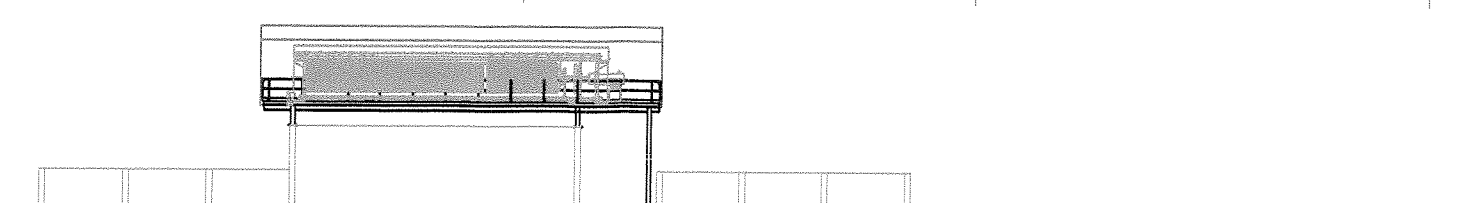
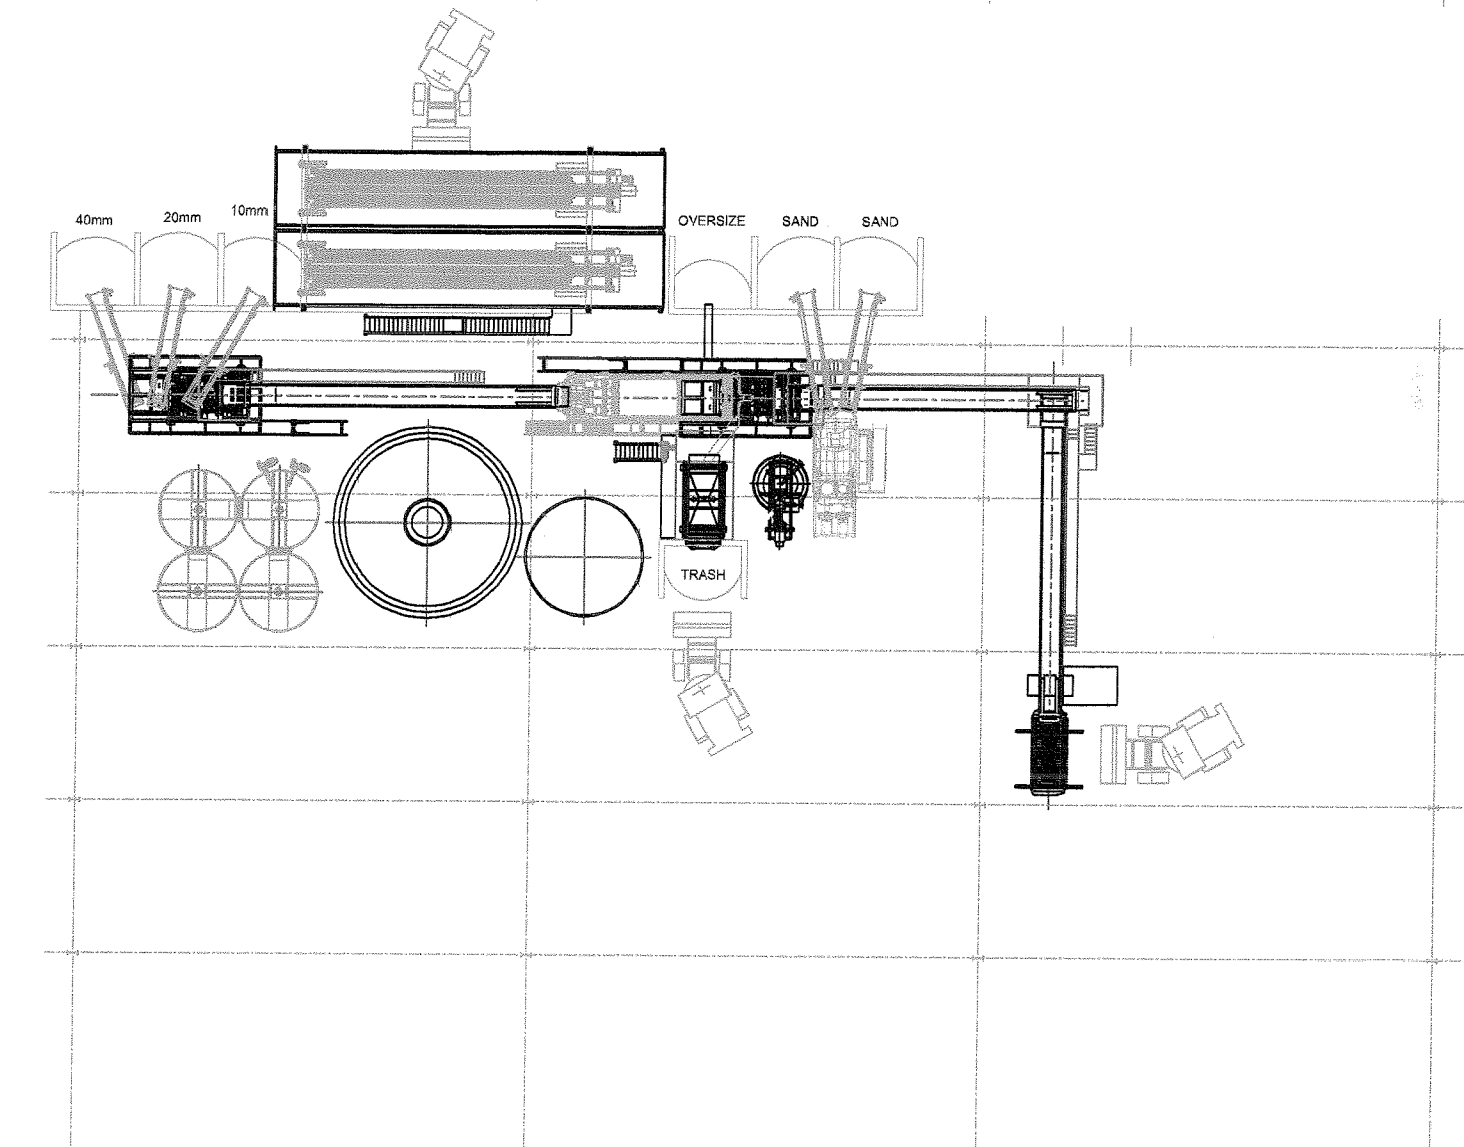


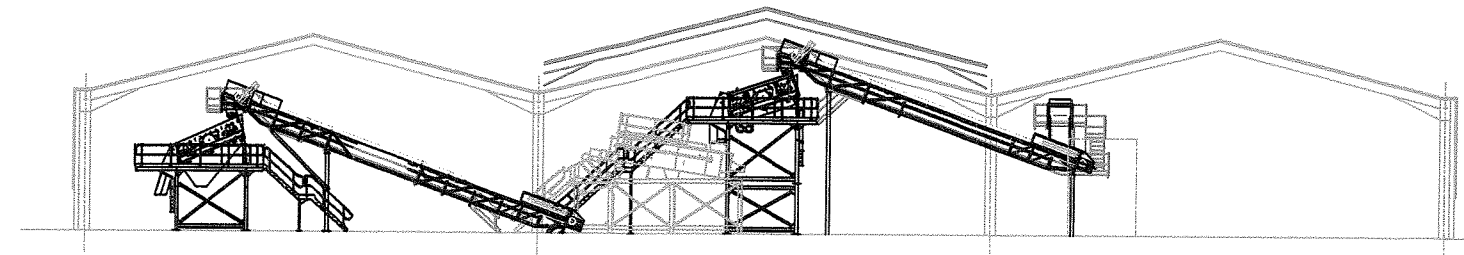

ITEM No.	DESCRIPTION	DRIVE SIZE
E10	COMMANDER 1400 FEED HOPPER	11Kw, 18.5Kw, 0.25Kw
E20	21.5M x 800mm, 20° INCLINED BELT CONVEYOR	5.5Kw
E30	BELT MAGNET	1.5Kw
E40	11.5M x 800mm, 20° INCLINED BELT CONVEYOR	5.5Kw
E50	12x5 RINSING SCREEN	10Kw
E60	POWERSCRUB 120R	2 x 22Kw, 2 x 2.3Kw
E70	30M x 800mm, 16° INCLINED BELT CONVEYOR	
E80	STATIC 12' x 5' DRY SCREEN TWO DECK	10Kw
E90	DE-WATERING SCREEN	2 x 5.5Kw
E100	SUMP TANK (D/W SCREEN & FINESMASTER)	
E110	SUMP TANK PUMP	7Kw
E120	SUMP TANK PUMP	7Kw
E130	LINATEX PRE-WASH	15Kw
E140	FINESMASTER 120 TWIN GRADE	15Kw, 18.5Kw, 2 x 4Kw
E150	T4026 CONVEYOR	7.5Kw
E160	T4026 CONVEYOR	7.5Kw
E170	CONTROL CABIN	
E180	PLATE PRESS	7Kw
E190	PLATE PRESS	7Kw
E200	PLATE PRESS STRUCTURE	
E210	FLOCCULENT TANK	3 x 0.37Kw, 0.55Kw
E220	CONTROL PANELS, SADF	
E230	CONTAINER	
E240	THICKENER TANK	
E250	CLARIFIED WATER TANK	
E260	CLARIFIED WATER TANK PUMP	7Kw
E270	SLUDGE STOCKING TANK	
E280	SLUDGE STOCKING TANK PUMP	7Kw
E290	SLUDGE STOCKING TANK PUMP	7Kw
E300	SLUDGE STOCKING TANK	
E310	SLUDGE STOCKING TANK	

TALBOT CLOSE MRF
 PLAN NO TC/MRF/04
 WASHING PLANT GENERAL
 ARRANGEMENT

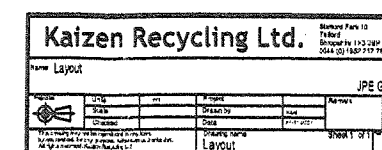

TALBOT CLOSE MRF
PLAN NO TC/MRF/03
DRY RECYCLING PLANT
GENERAL ARRANGEMENT



TALBOT CLOSE MRF
PLAN NO TC/MRF/02
GENERAL ARRANGEMENT